



1 Basement Level - Building 'C'
1/8" = 1'-0"

DO NOT SCALE DRAWINGS
 Basement Level
 A450 10/6/23 3.1
 08 MAY 10:00 AM

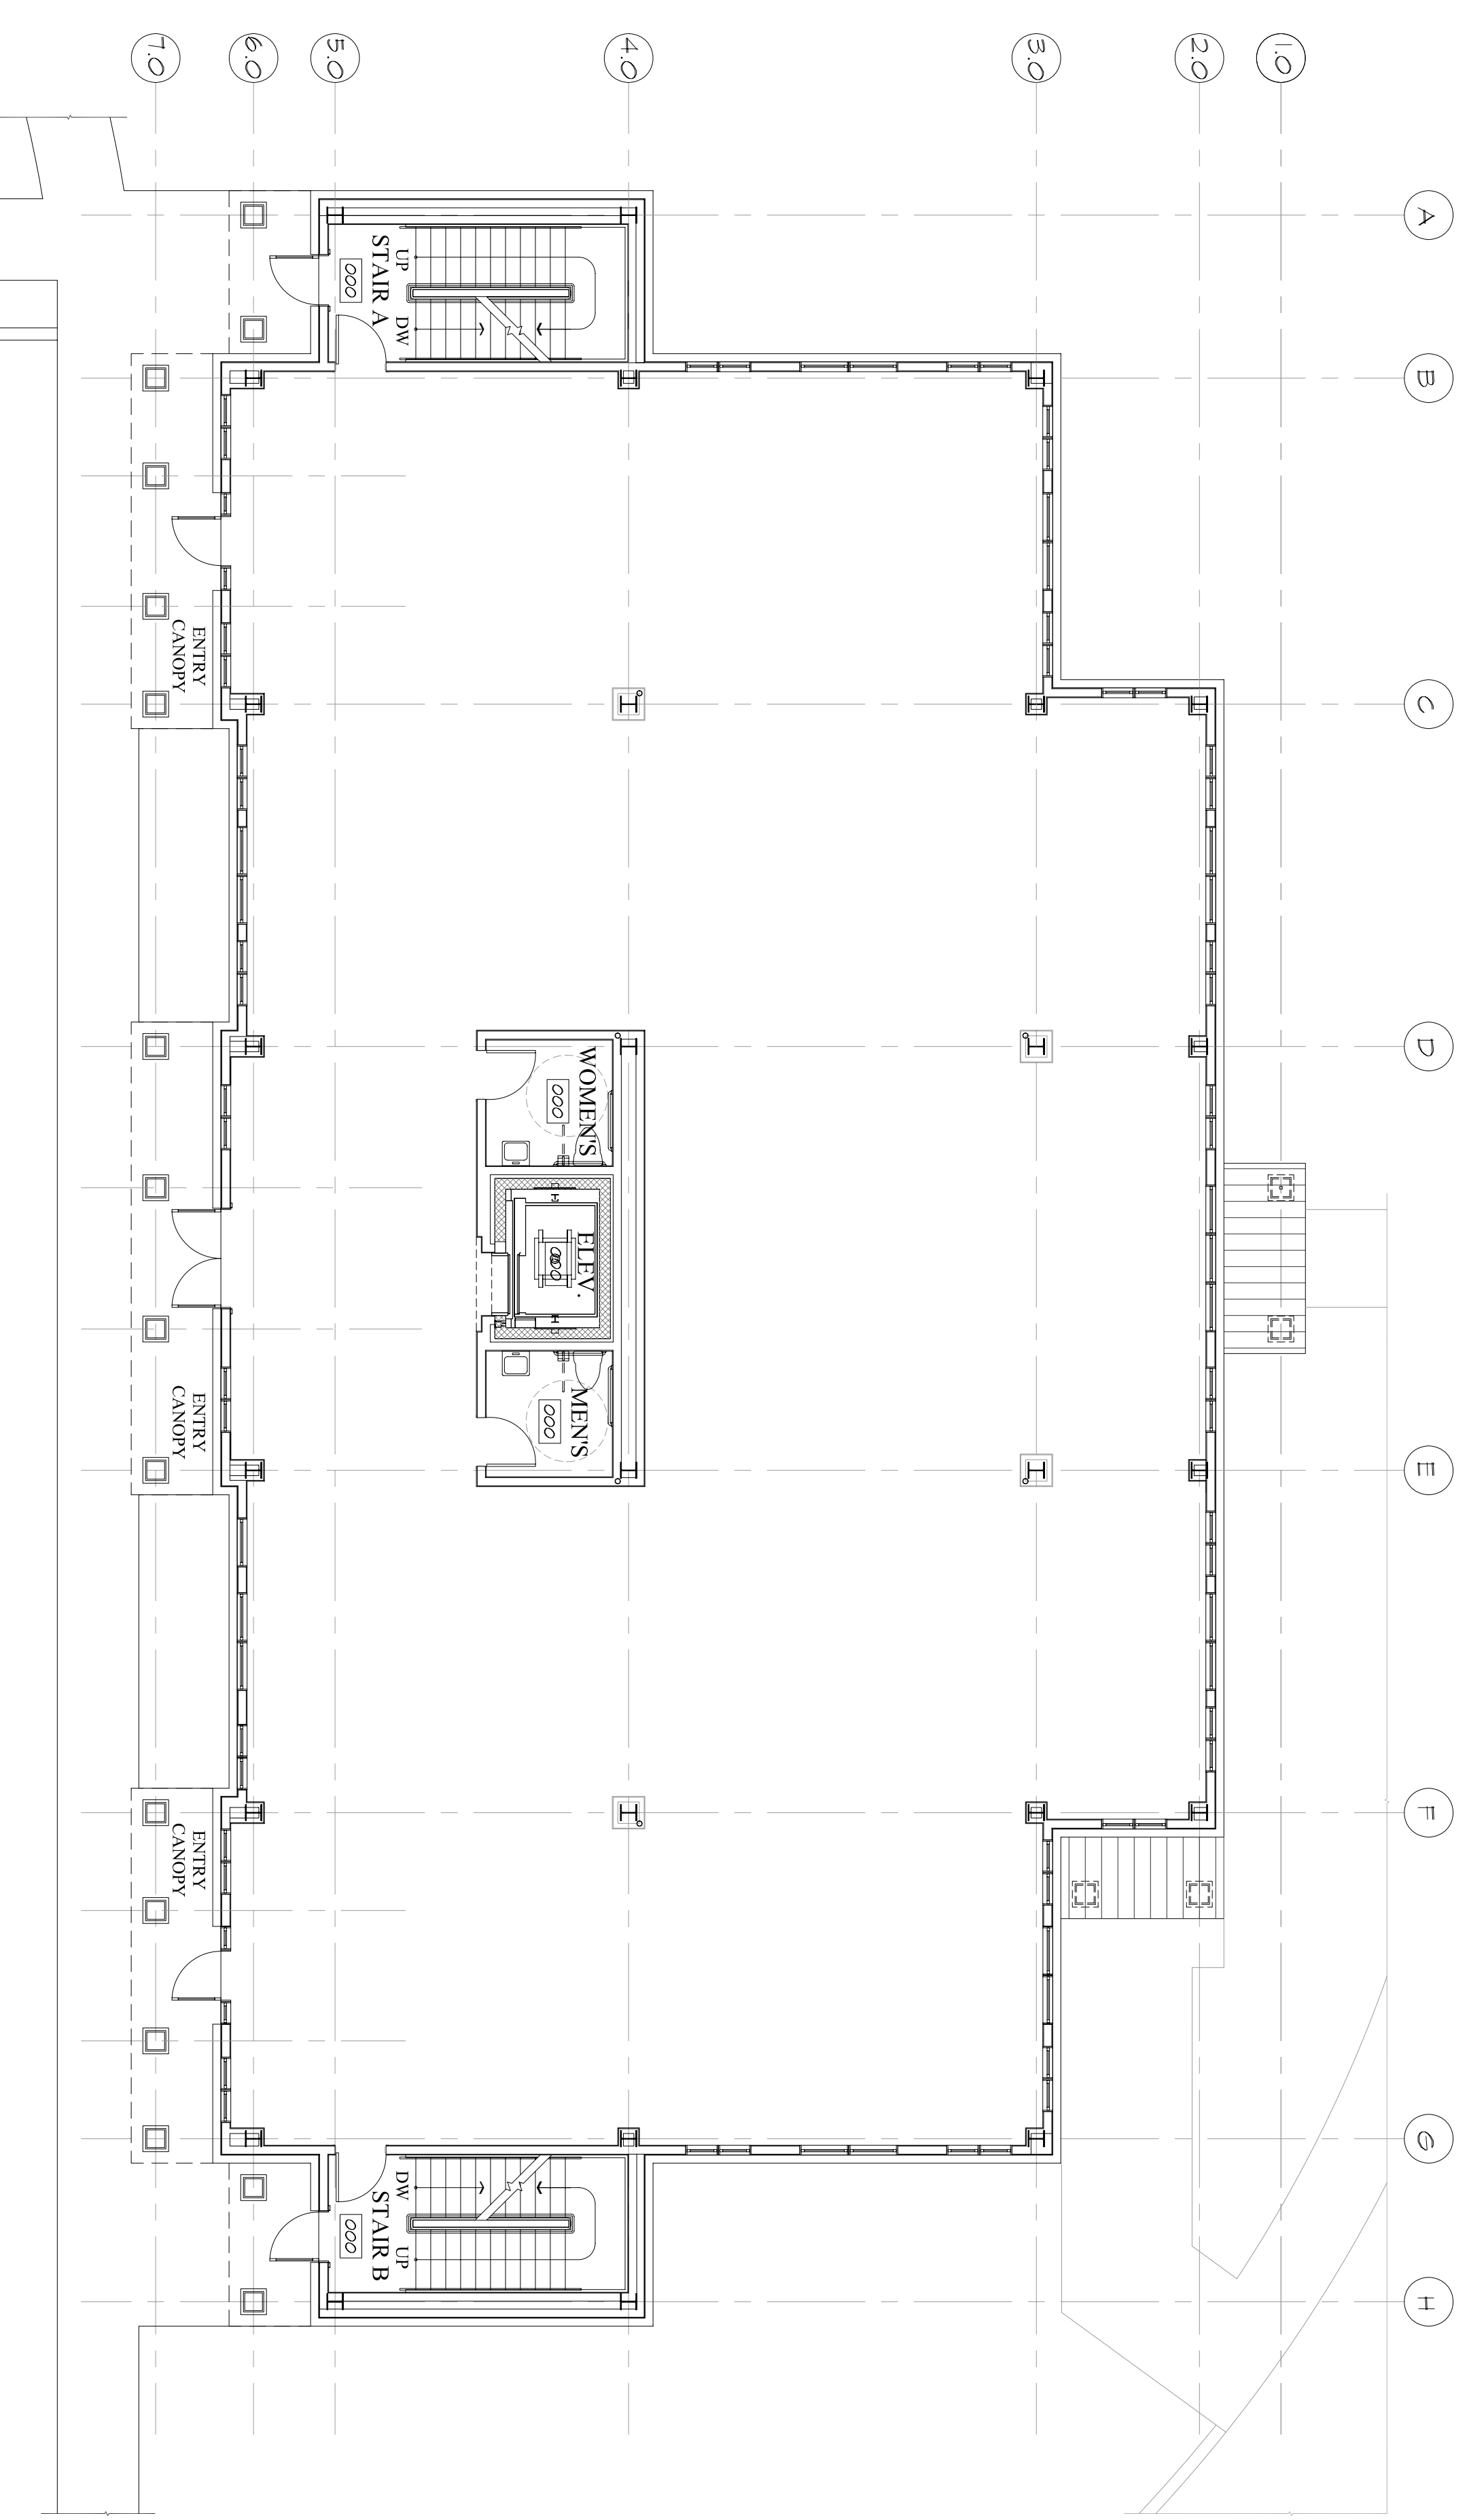


2 First Level - Building 'C'
1/8" = 1'-0"

DO NOT SCALE DRAWINGS
 First Level
 A450 10/6/23 3.1
 08 MAY 10:00 AM

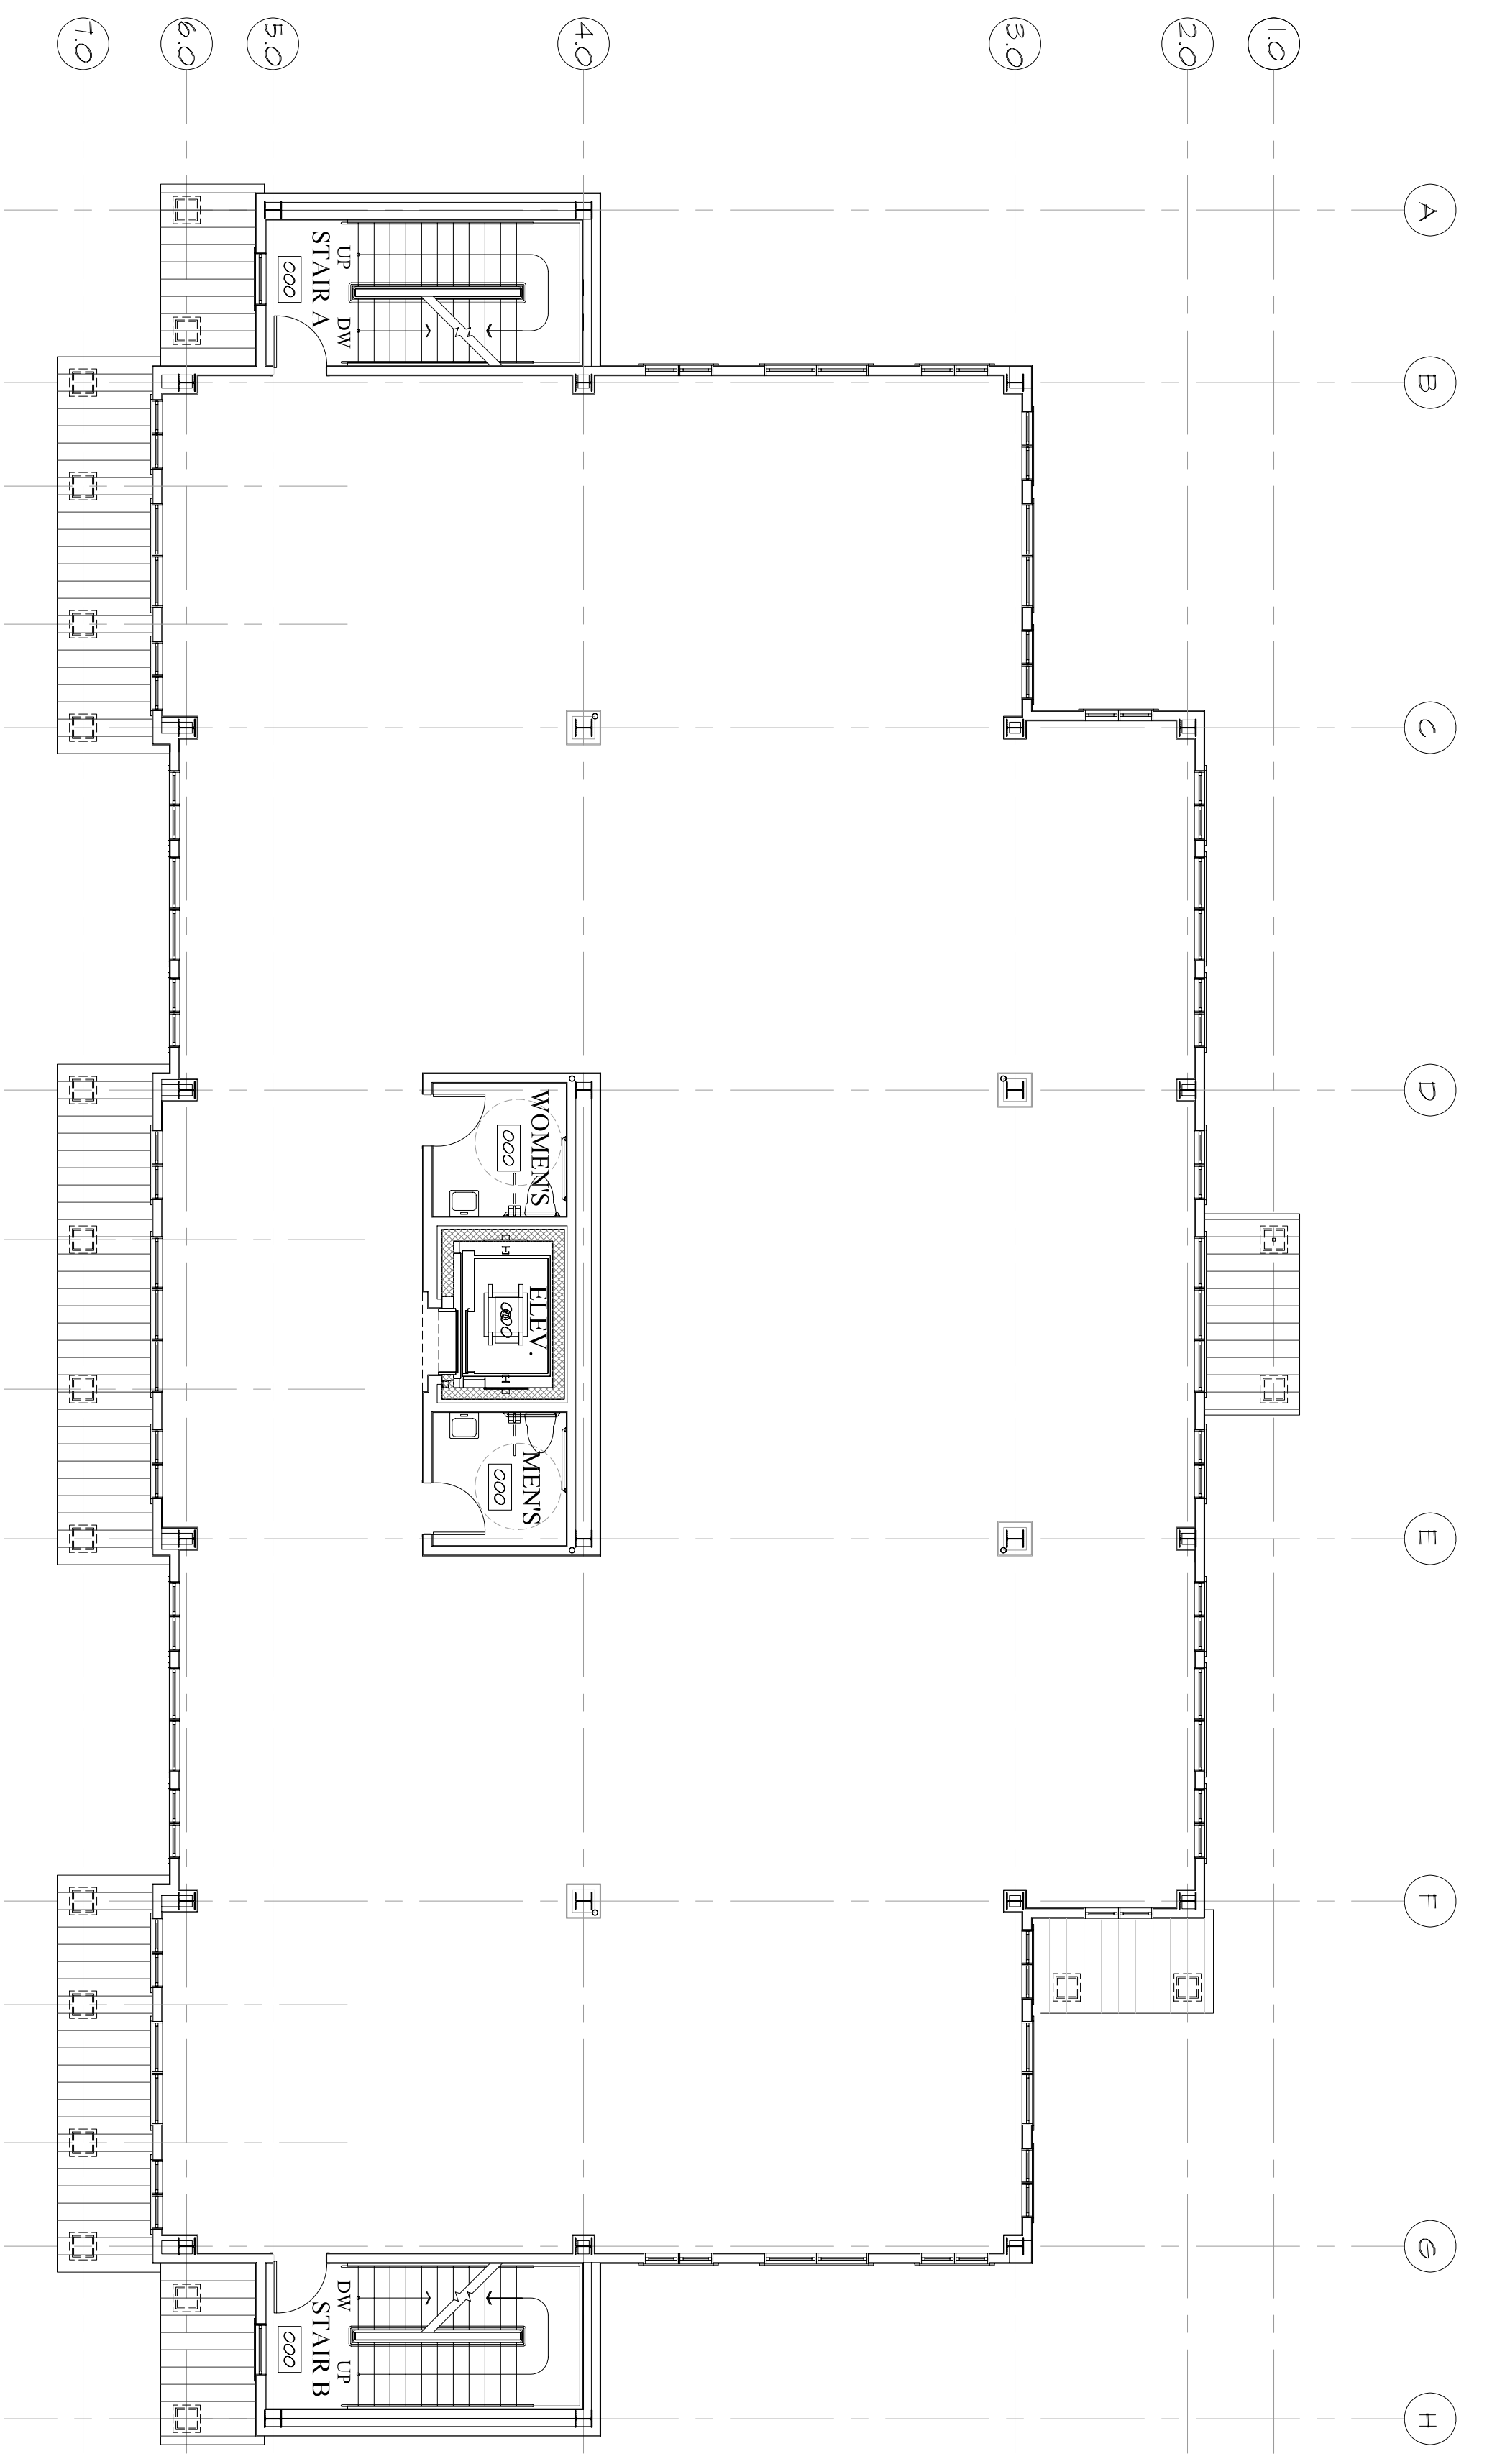

3 Second Level - Building 'C'
1/8" = 1'-0"

DO NOT SCALE DRAWINGS
 Second Level
 A450 10/6/23 3.1
 08 MAY 10:00 AM

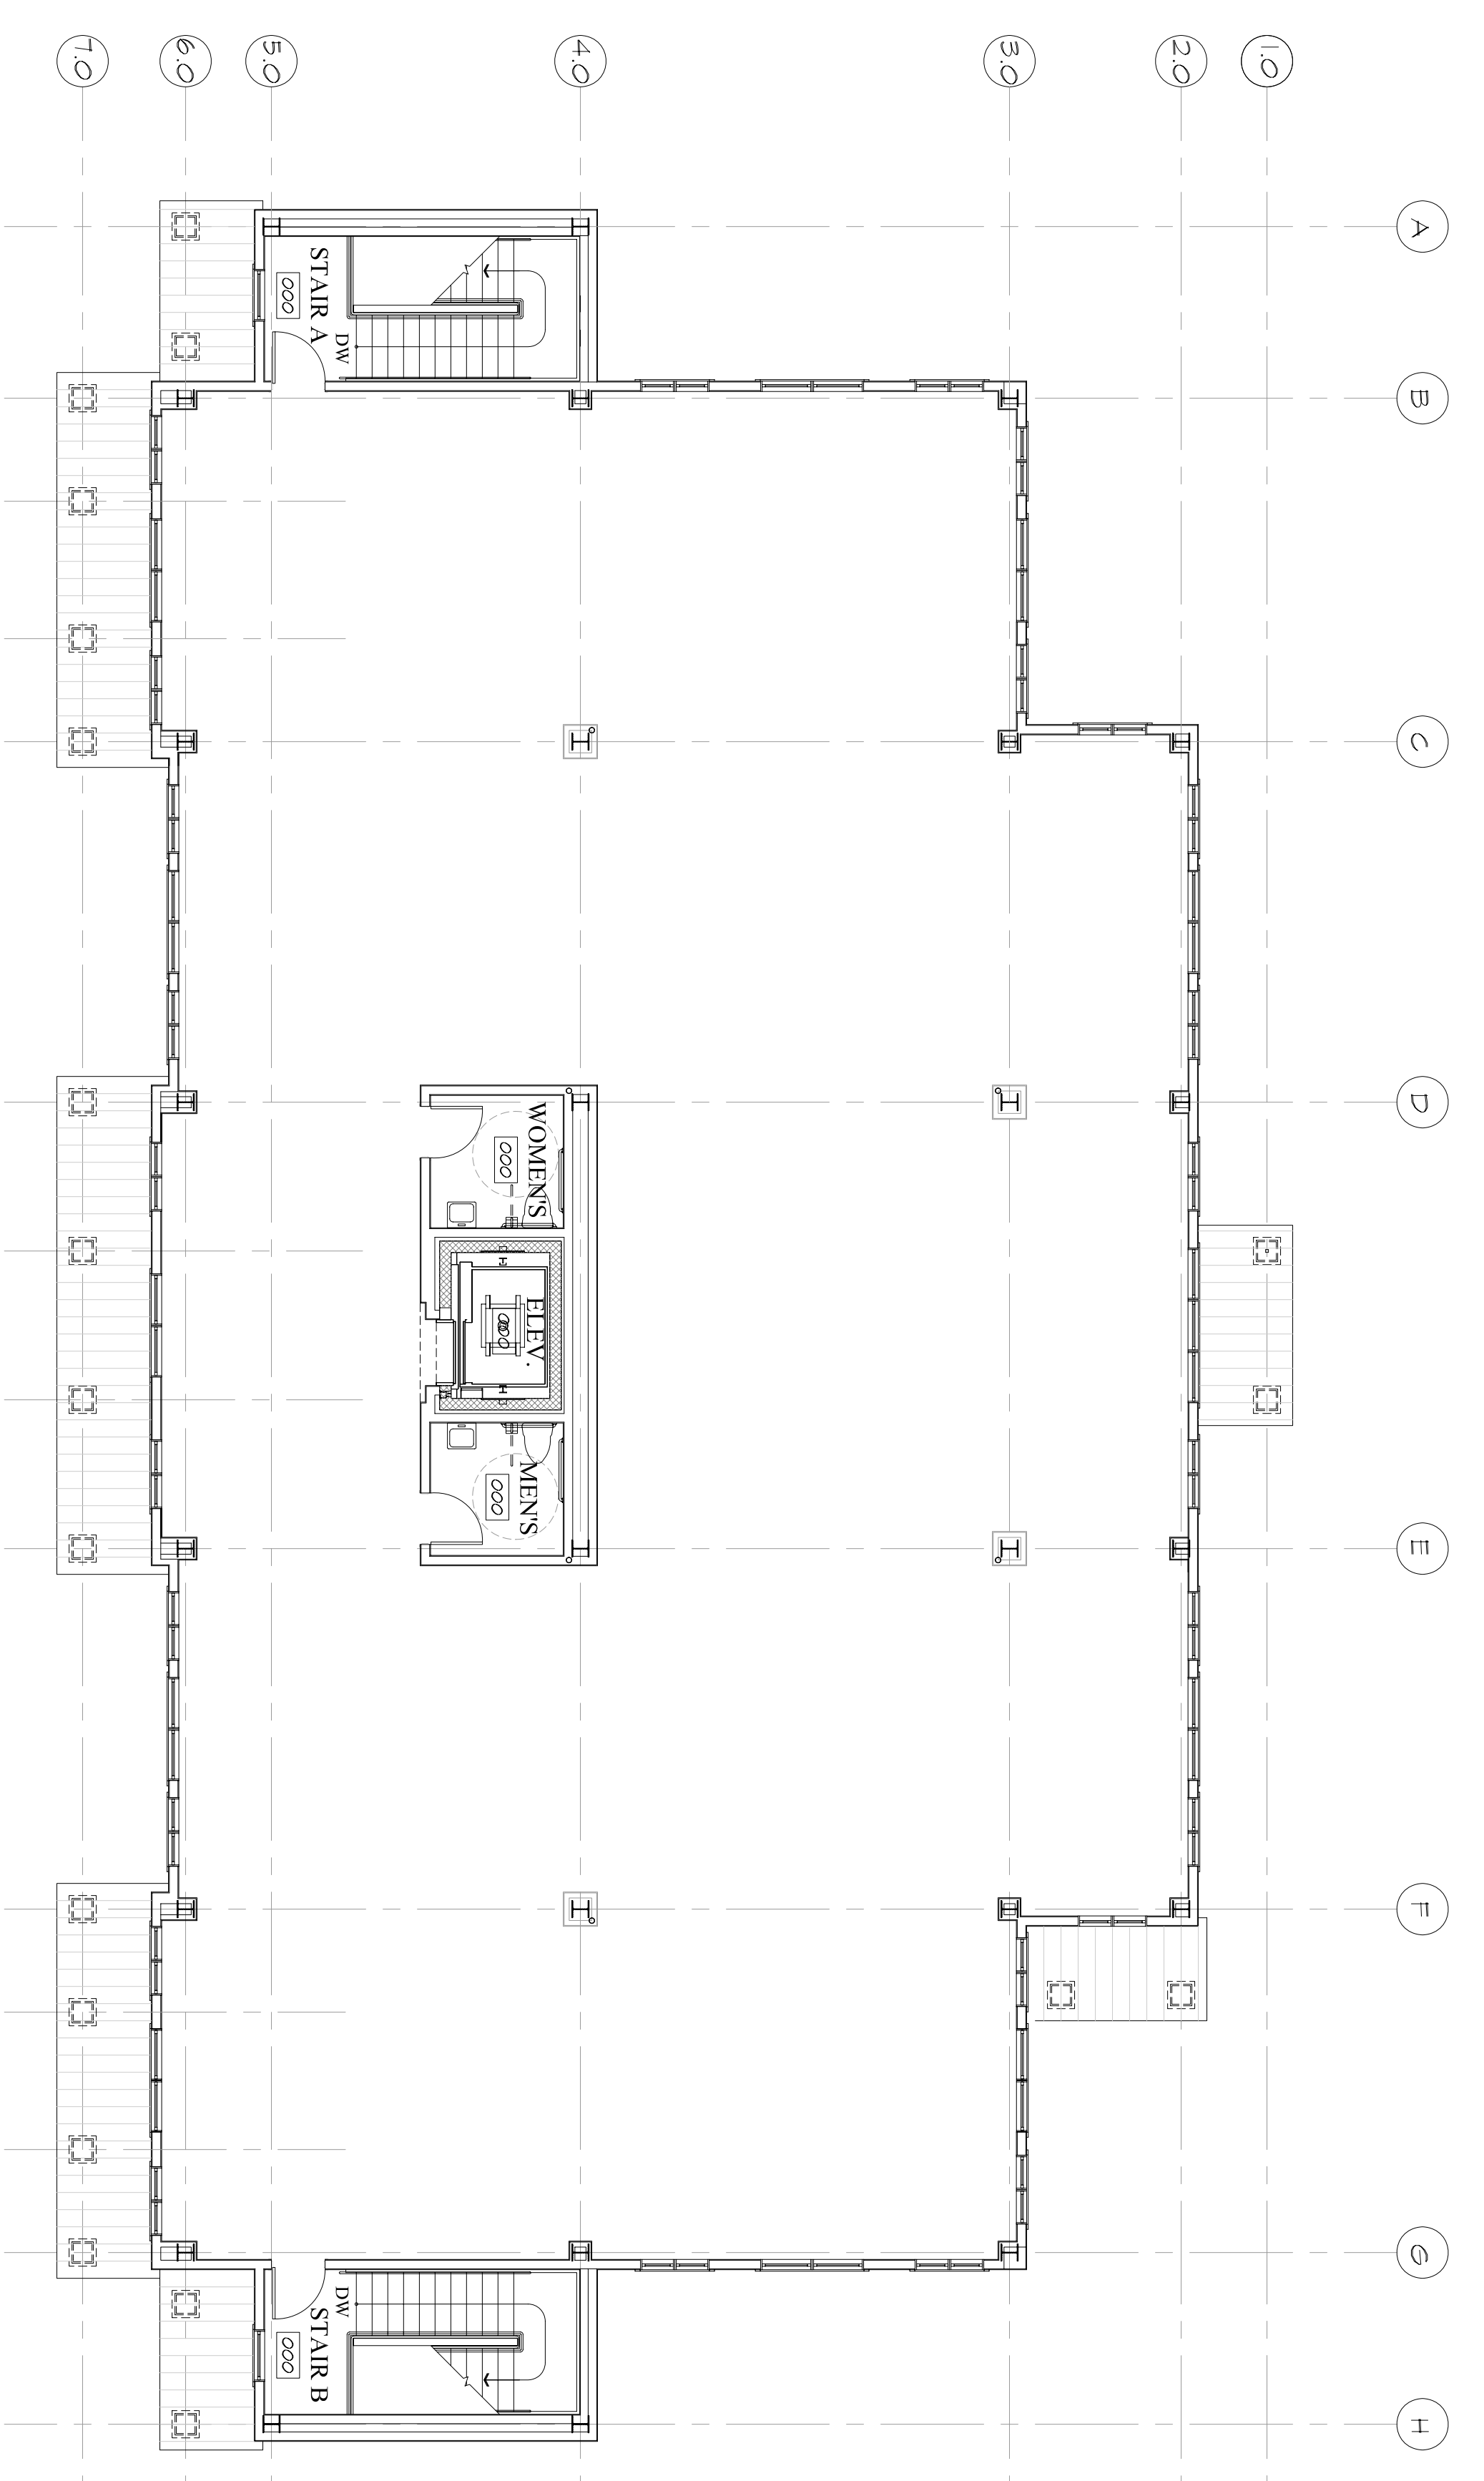

4 Third Level - Building 'C'
1/8" = 1'-0"

DO NOT SCALE DRAWINGS
 Third Level
 A450 10/6/23 3.1
 08 MAY 10:00 AM

South Village
 900 Main Street
 Southbury, CT 06488

B S A
 Bennett Sullivan Associates, Inc.
 Architects and Planners
 Suite 201, Three Pomperung Office Park
 Southbury, Connecticut 06488
 203.264.8302

PROGRESS PRINT
 FOR MARKETING
 NOT FOR CONSTRUCTION

General Notes
 The drawing and all files, arrangements, design and plan information or representation hereby are owned by and remain the property of Bennett Sullivan Associates, Inc. and shall not be used in any way for any project, firm or corporation or any project except the specific written permission of the firm Bennett Sullivan Associates, Inc. Architects and Planners.
 Any errors or discrepancies on the drawings, shop drawings and details are to be brought to the attention of the Architect before the work is commenced.
 The Architect shall not be responsible for the construction of the work shown on these drawings. The contractor is solely responsible for the full interpretation of the drawings and the construction of the building.

Revisions

No.	Date	Description	Initials

Drawing Title
 Building 'C'
 Preliminary Marketing
 Floor Plans

Date: 25 MAY 2008
 Scale: 1/8" = 1'-0"
 Drawn By: JRPV
 Checked By: HBS
 Job Number: 05052

Drawing Number
 A.100

Bennett Sullivan Associates, Inc. © Copyright 2008